



IRRIGATION DETAIL

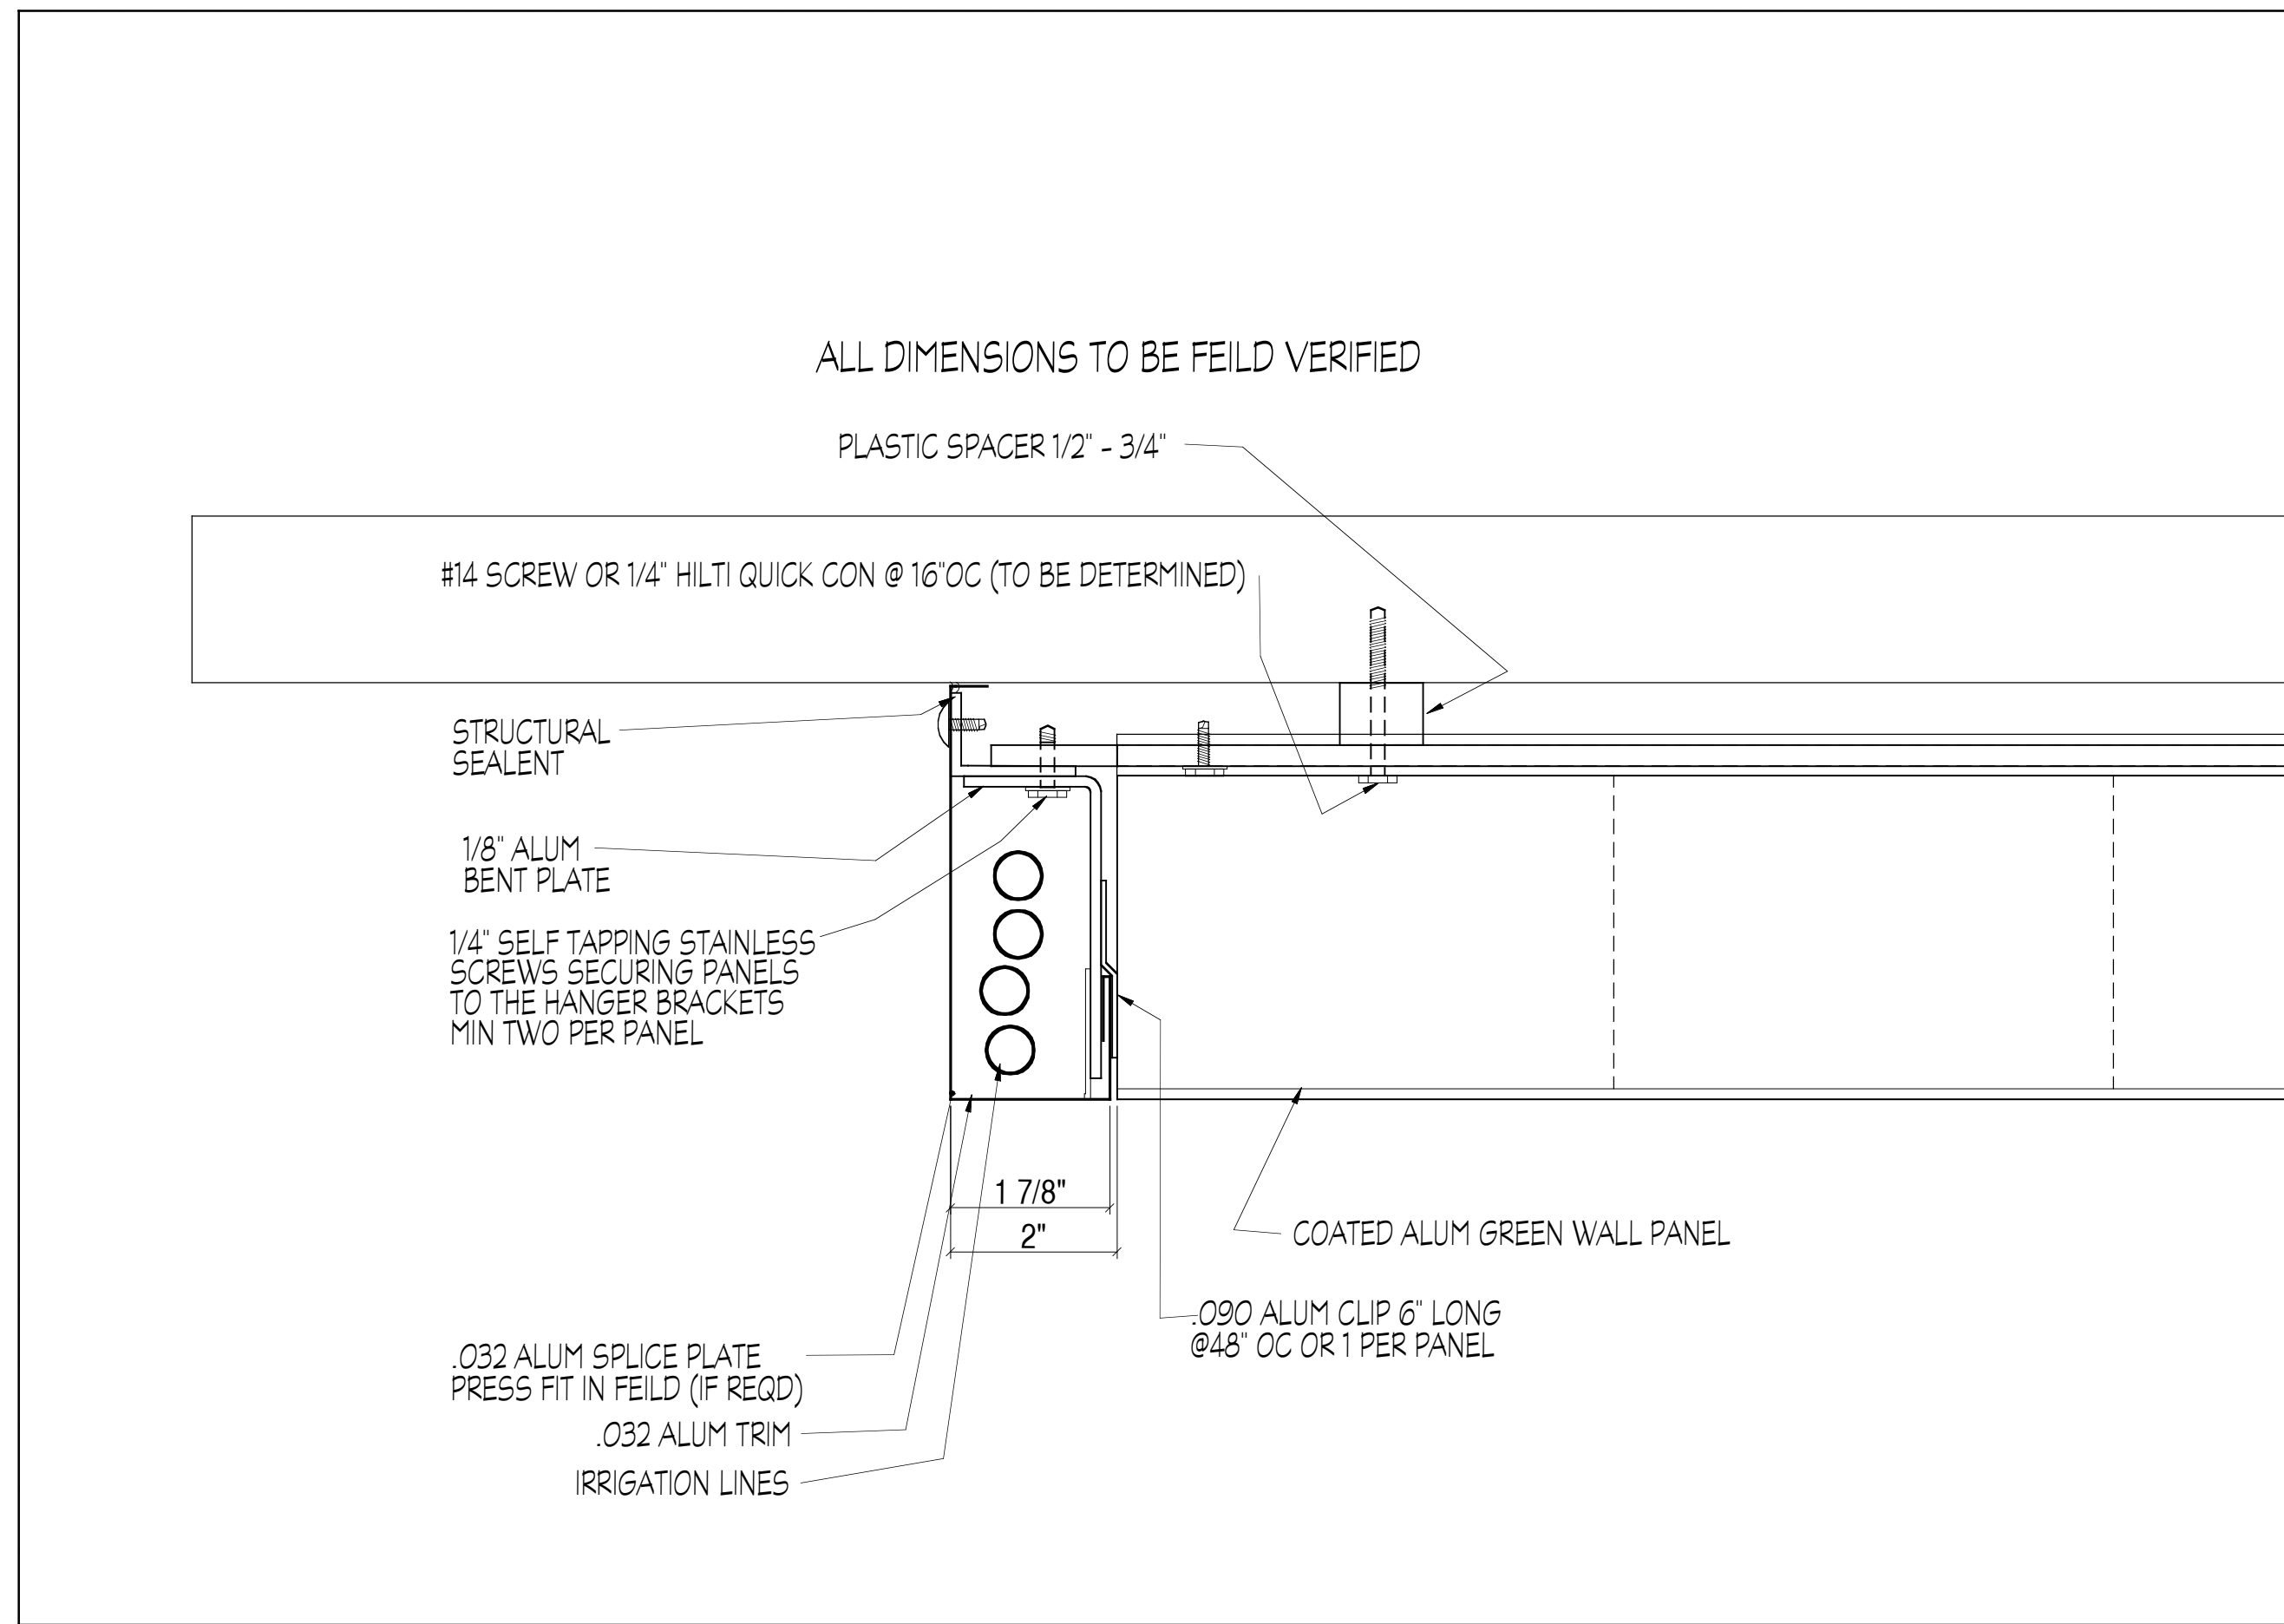

JAMB DETAIL

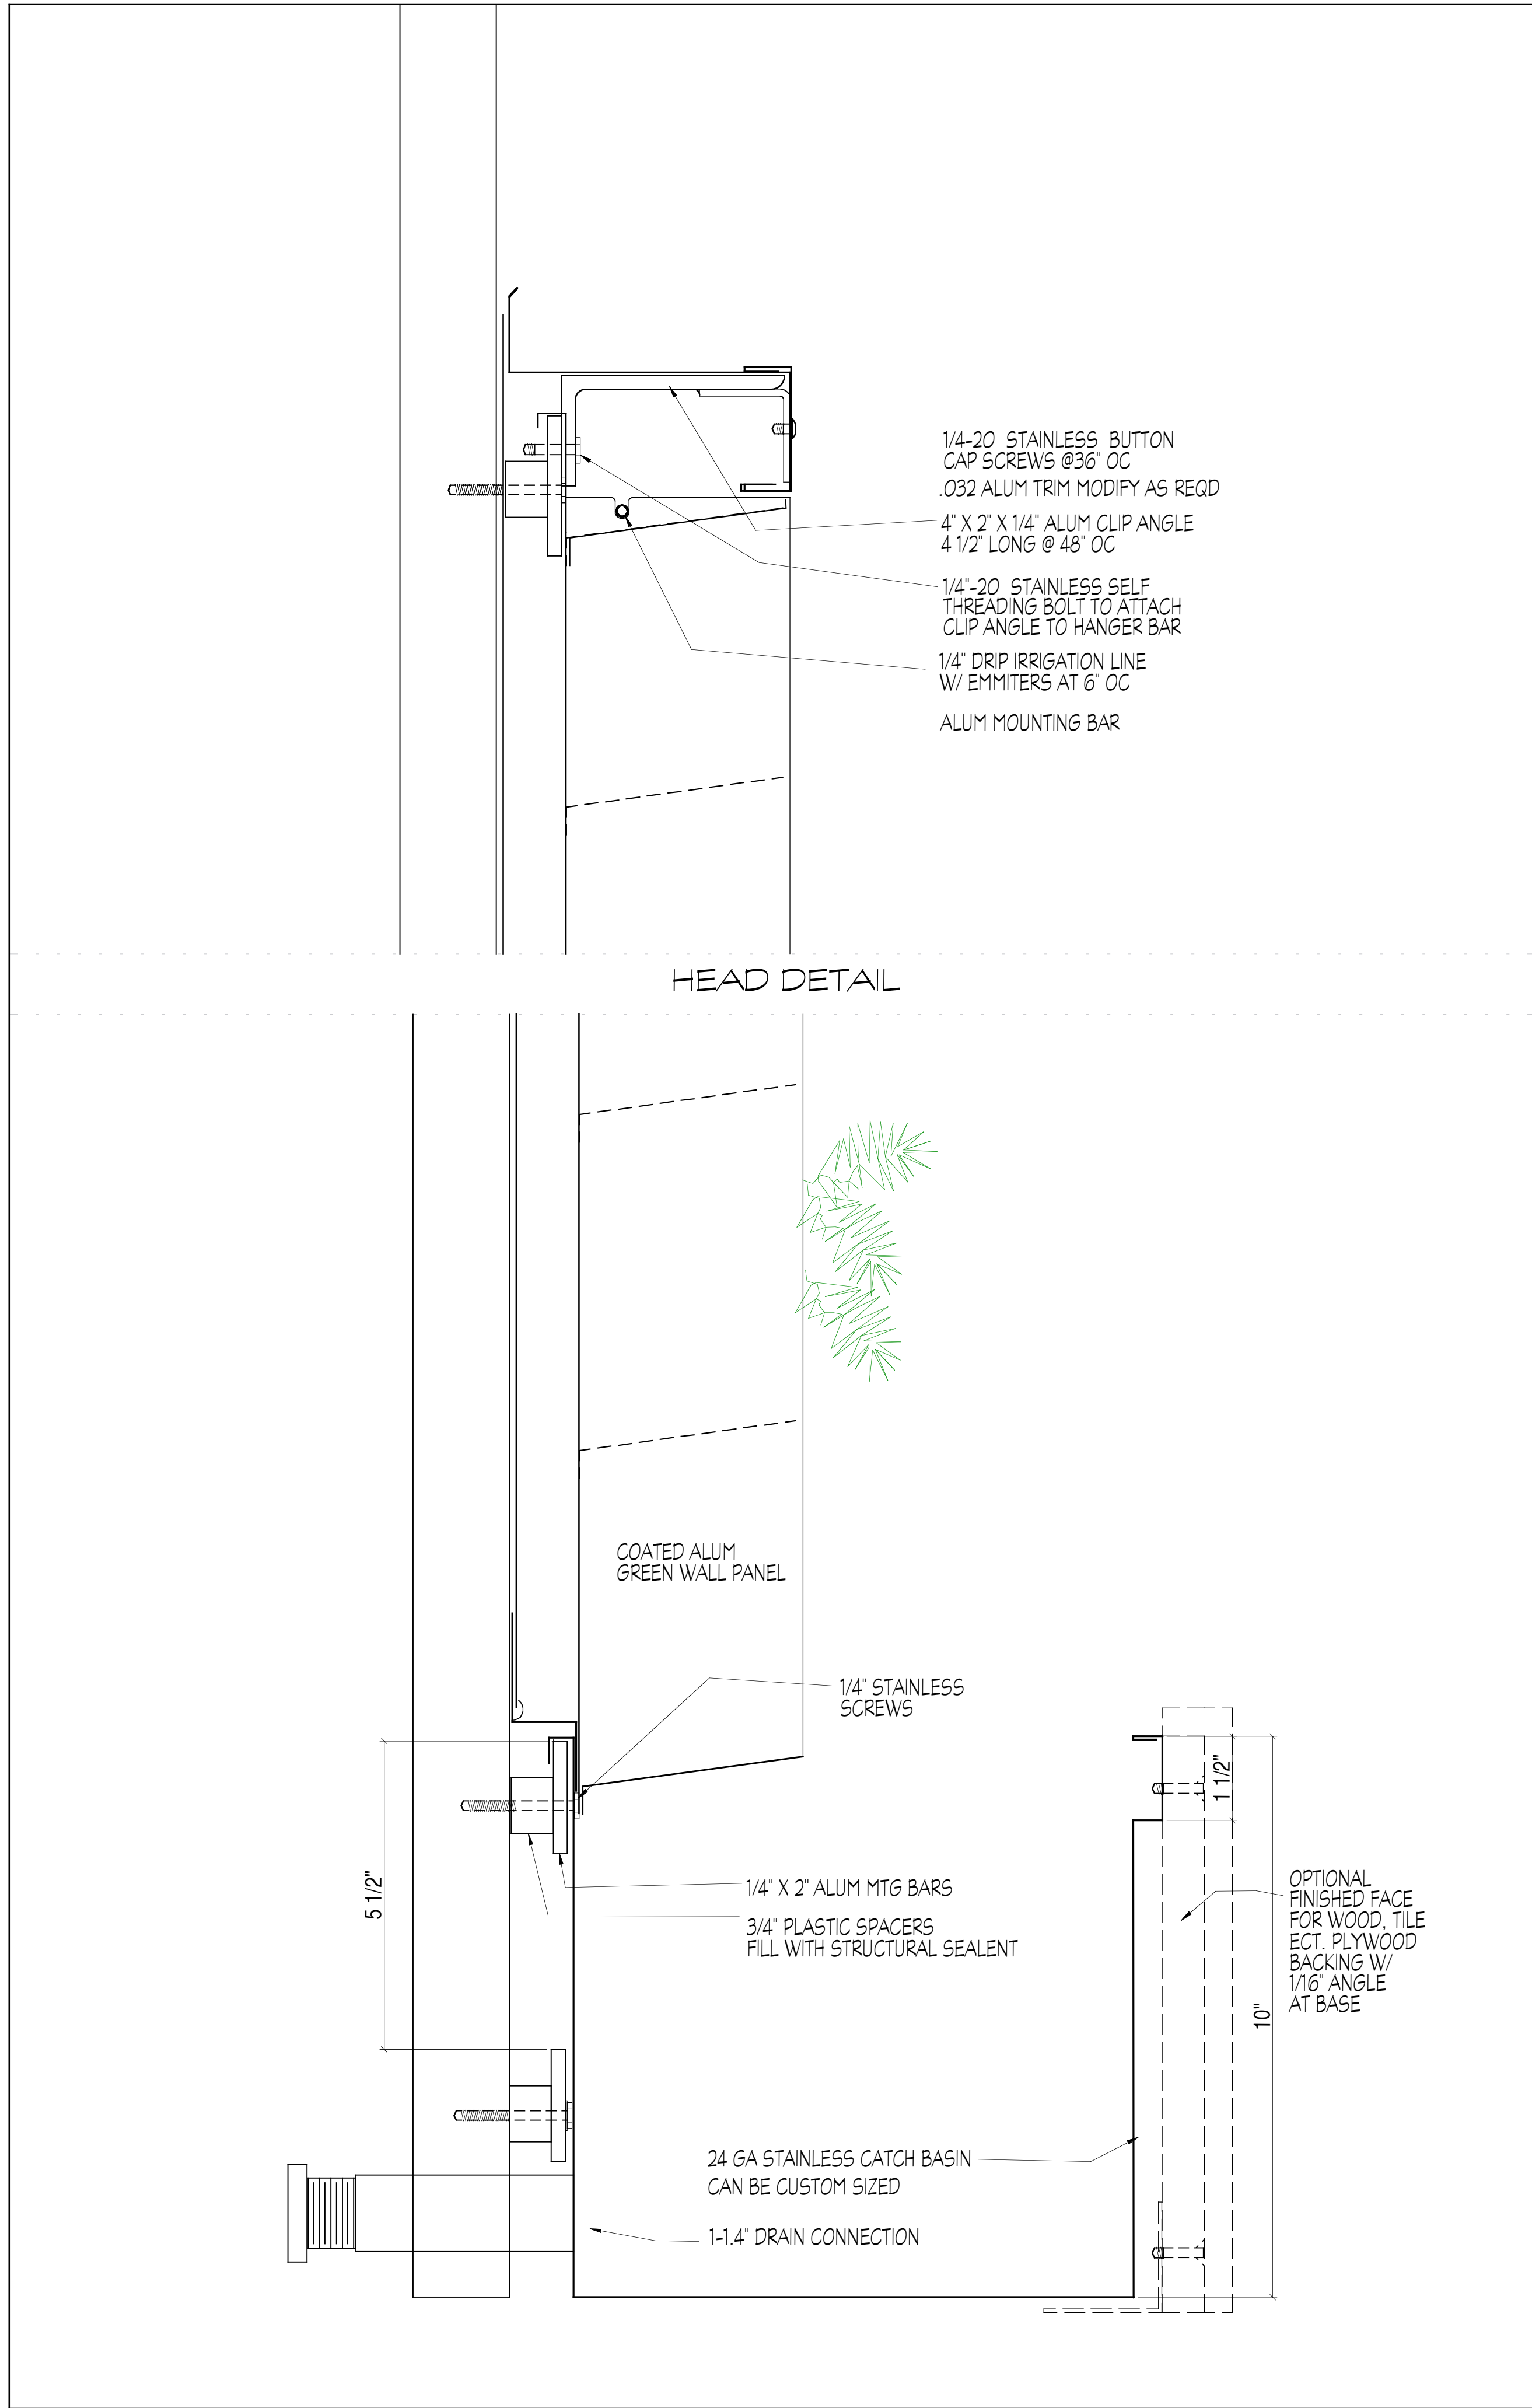

SILL DETAIL

g-space
 ARCHITECTS
 DESIGN BUILDERS
 GRAPHICS
 MASTER PLANNING
 726 S. Hutchinson St.
 Philadelphia, PA 19147
 Tel: 215 928 8900
 Fax: 815 572 0136
 www.gspacedesign.com
 admin@gspacedesign.com

