



SECTION DETAIL GW PANEL

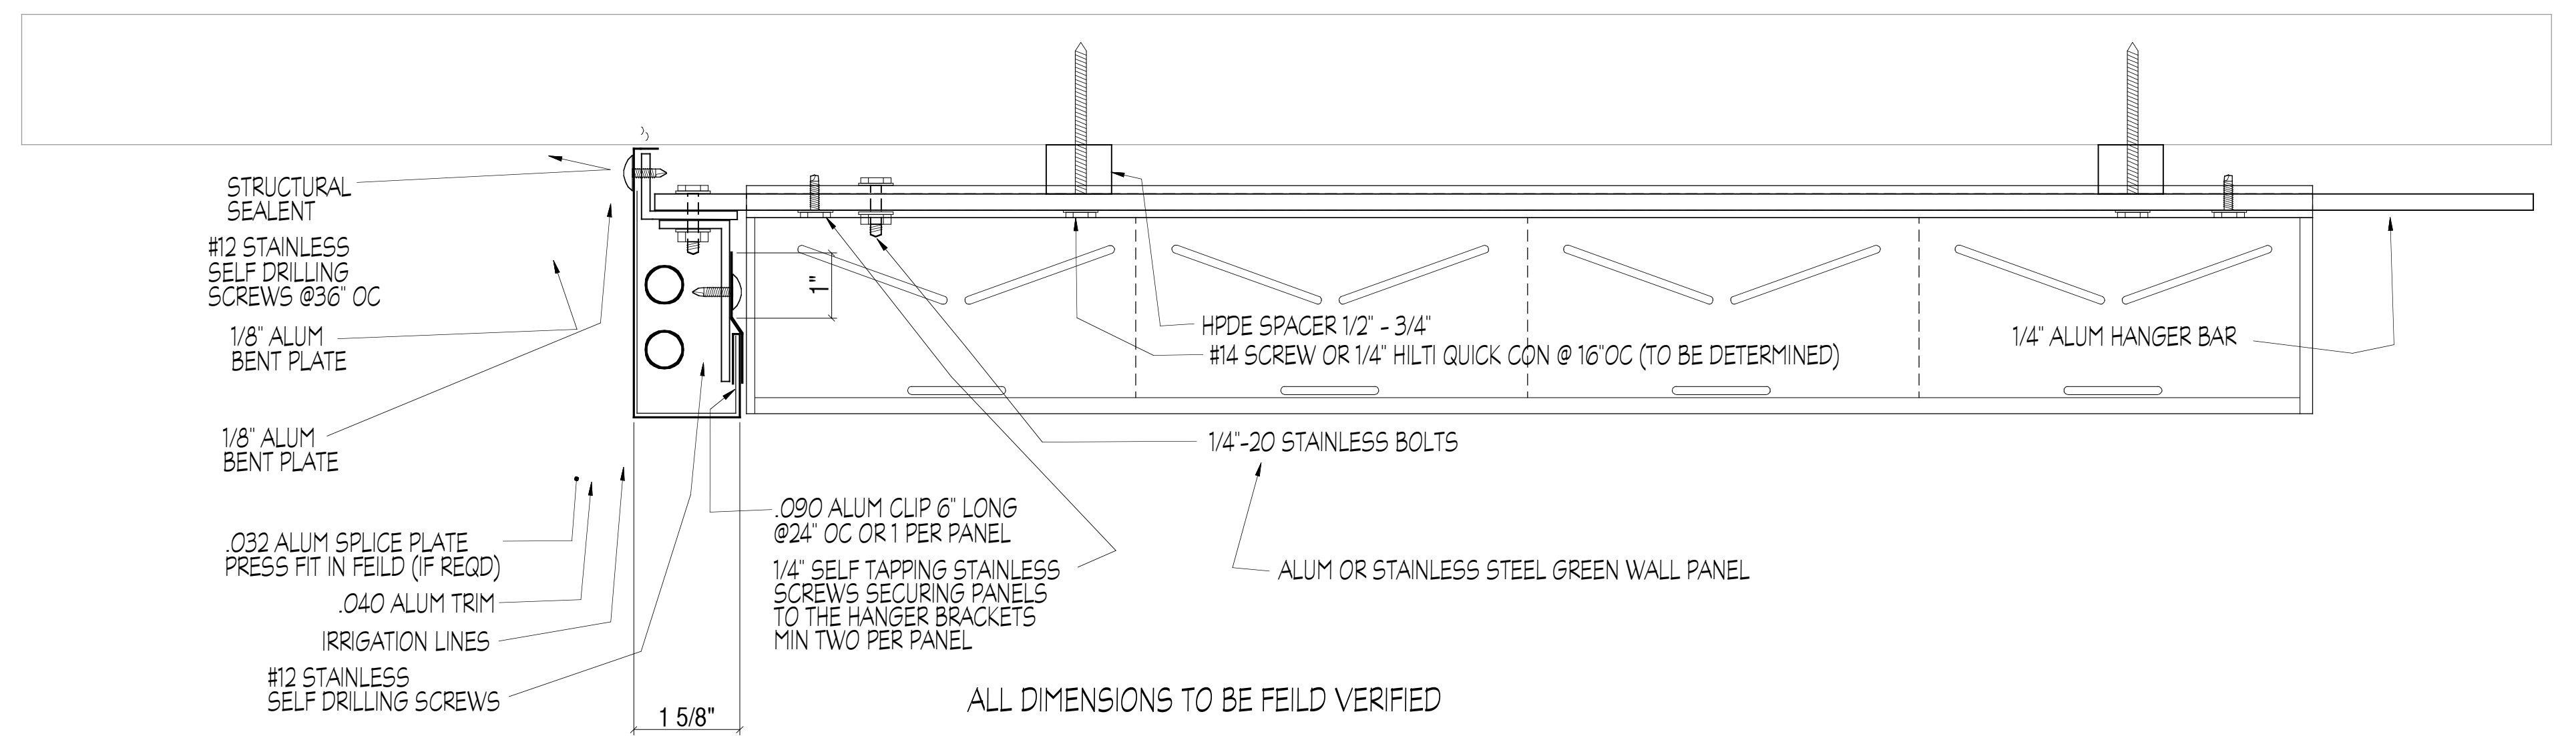

PLAN DETAIL GW PANEL

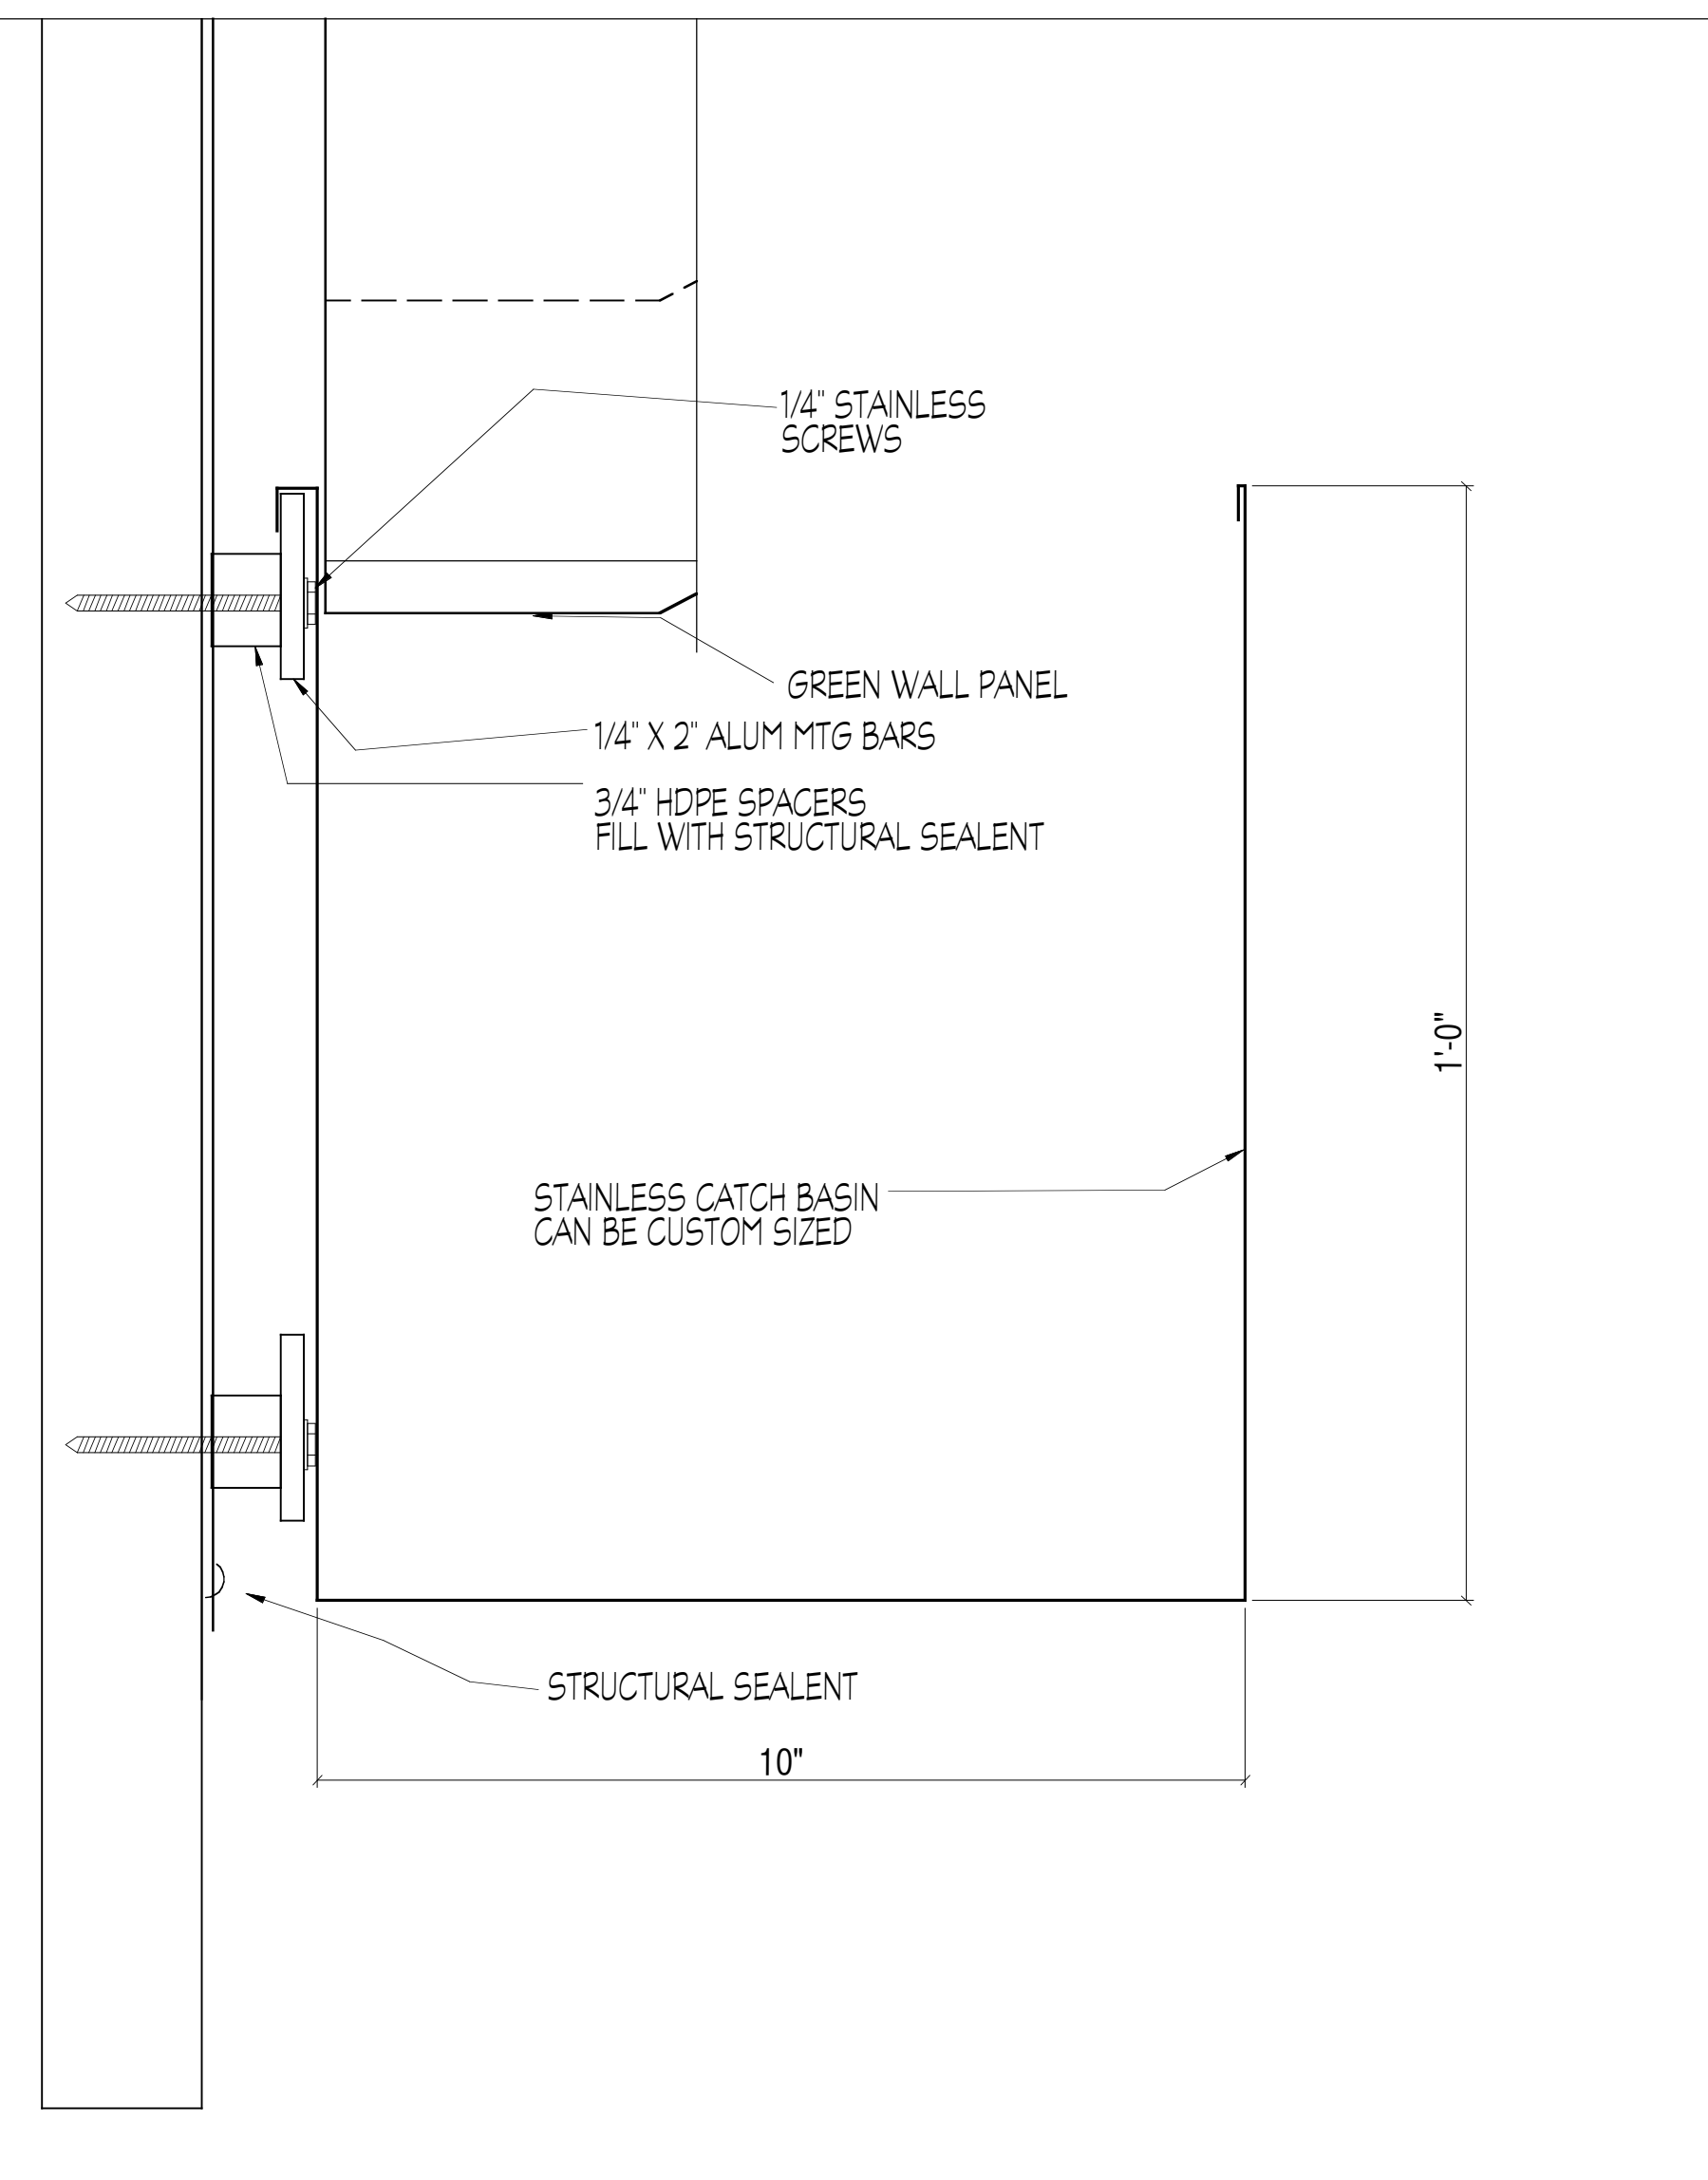








CATCH BASIN SECTION DETAIL GW PANEL

Philly  
Green  
wall  
and  
Roof

**g-space**  
ARCHITECTS  
DESIGN BUILDERS  
GRAPHICS  
MASTER PLANNING  
726 S. Hutcheson St.  
Philadelphia, PA 19147  
Tel: 215 928 8900  
Fax: 815 572 0136  
www.gspacedesign.com  
admin@gspacedesign.com

g-space PROJ.# 207\_09

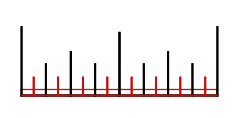

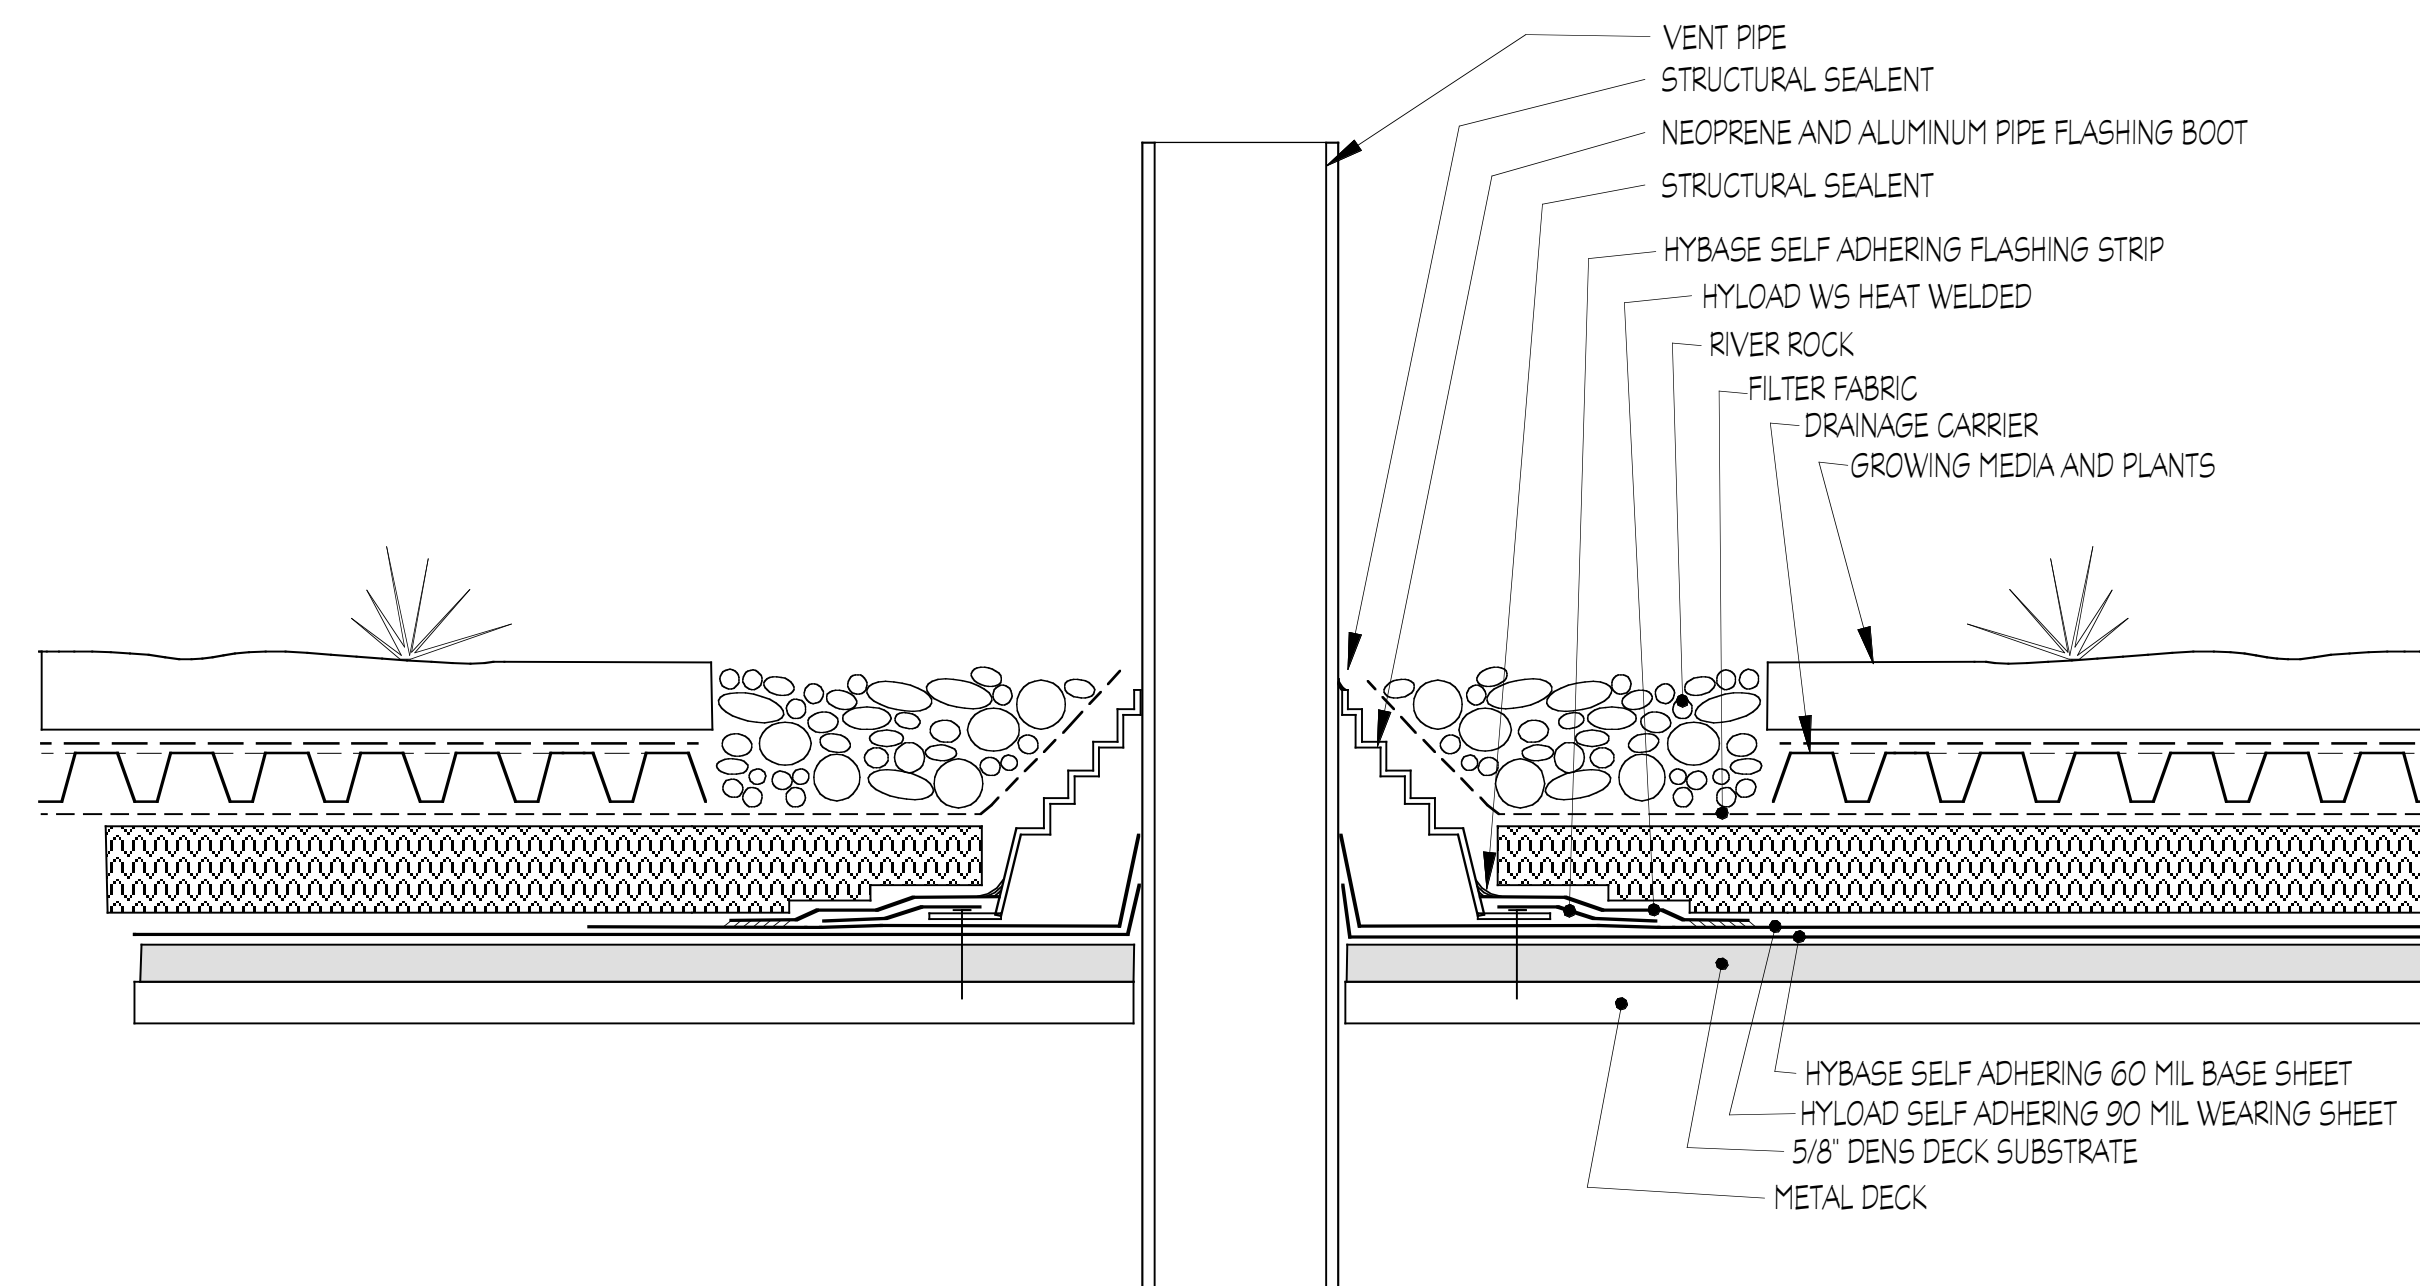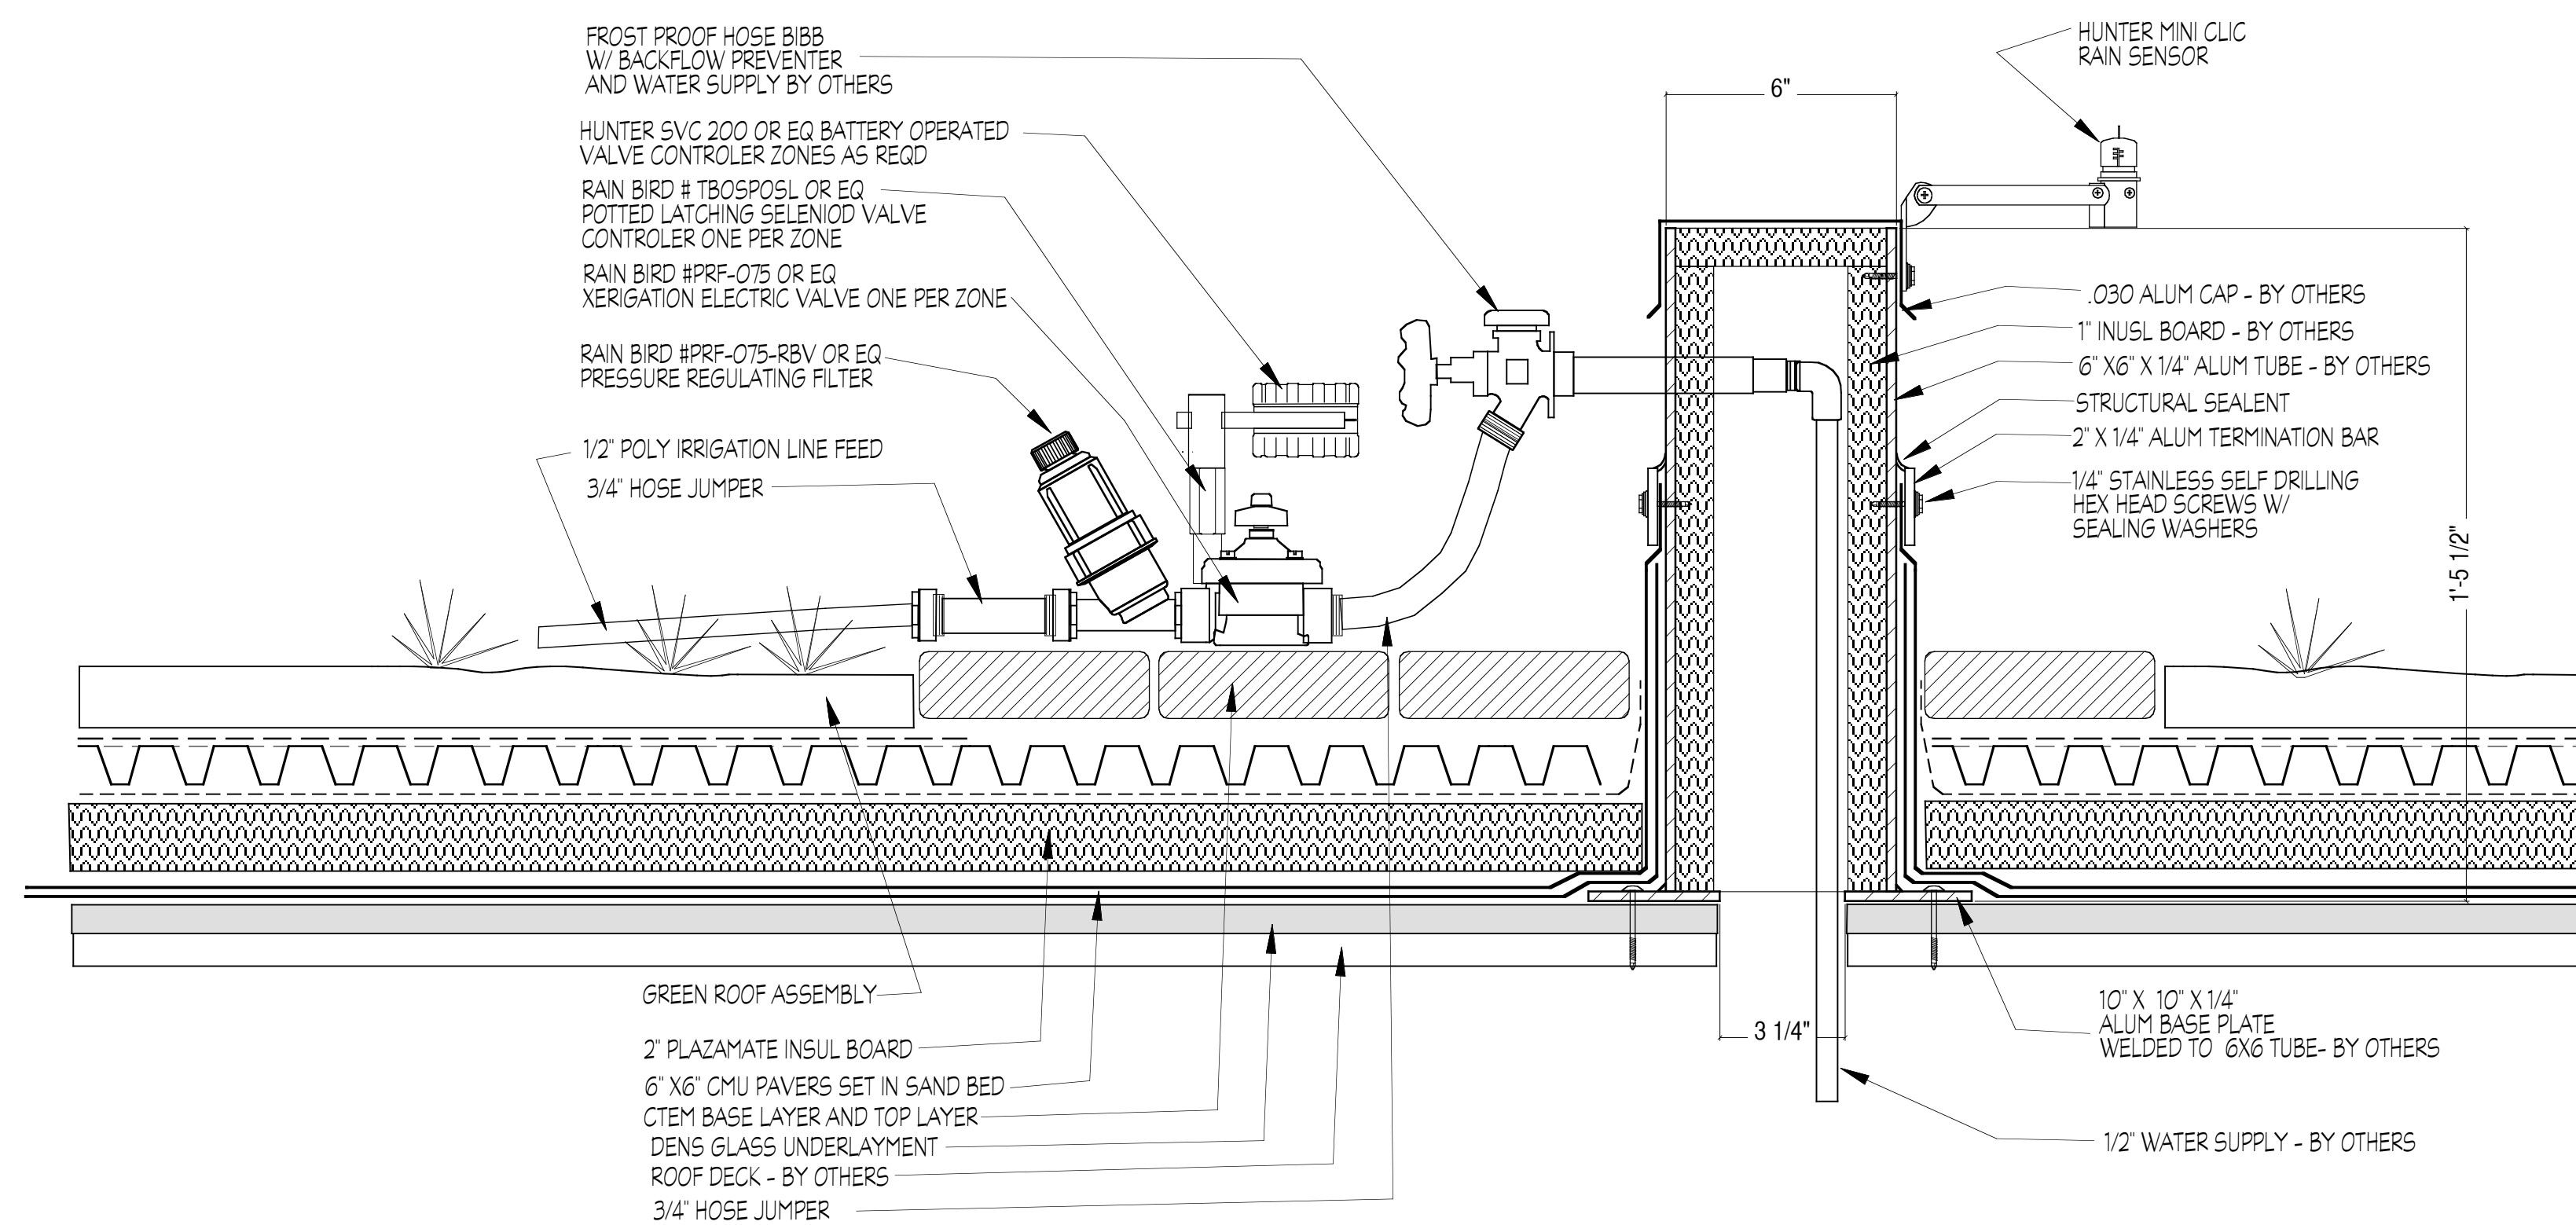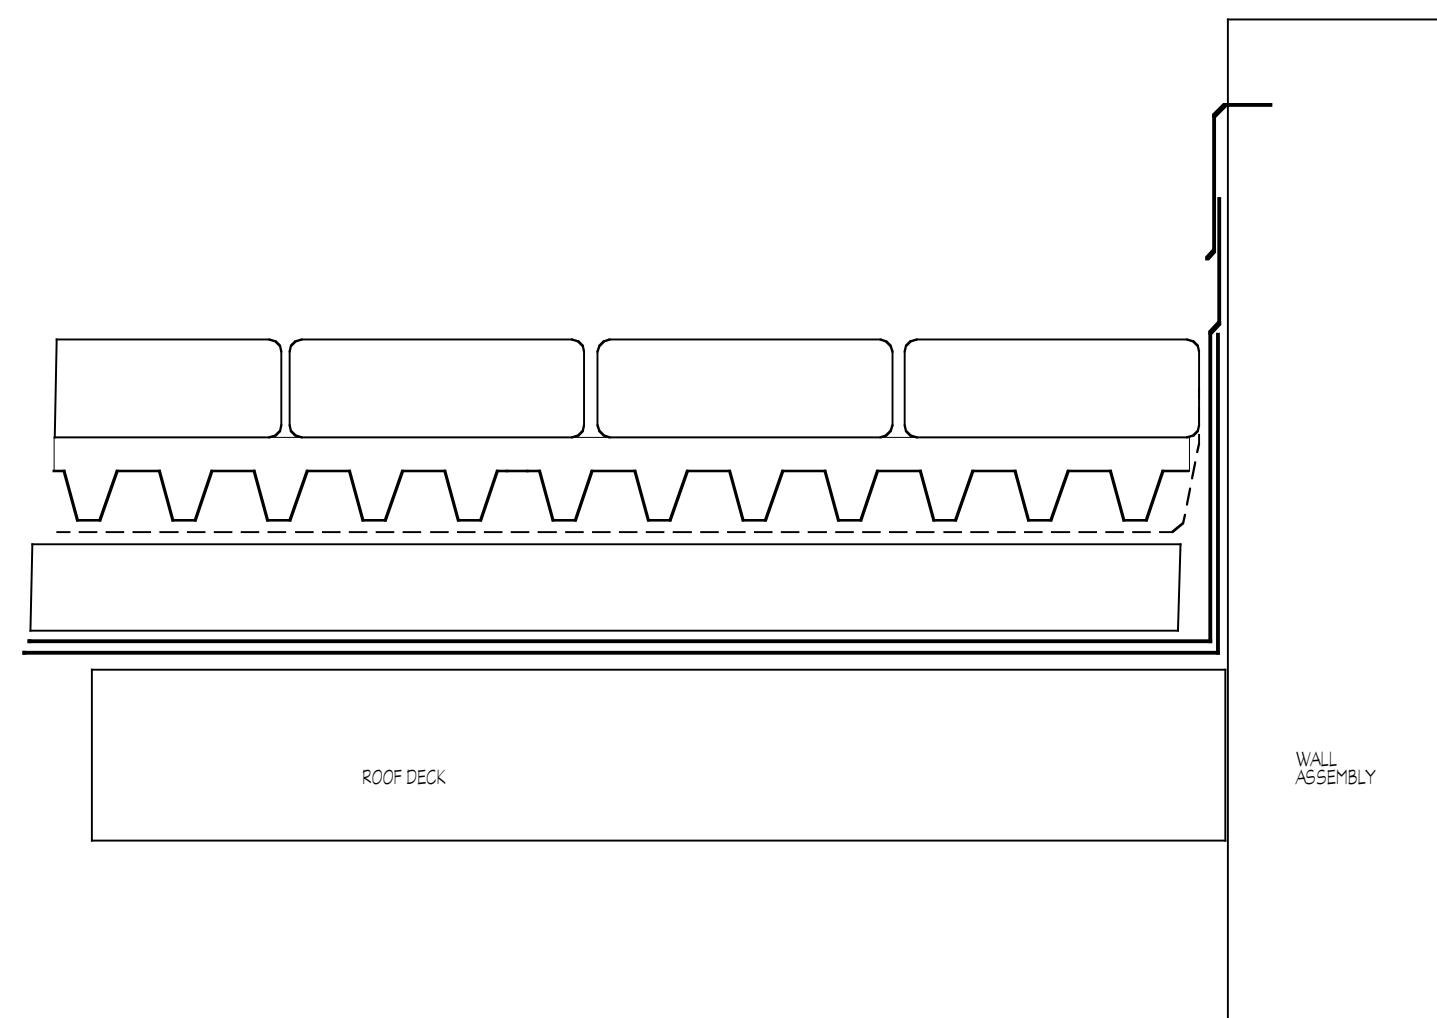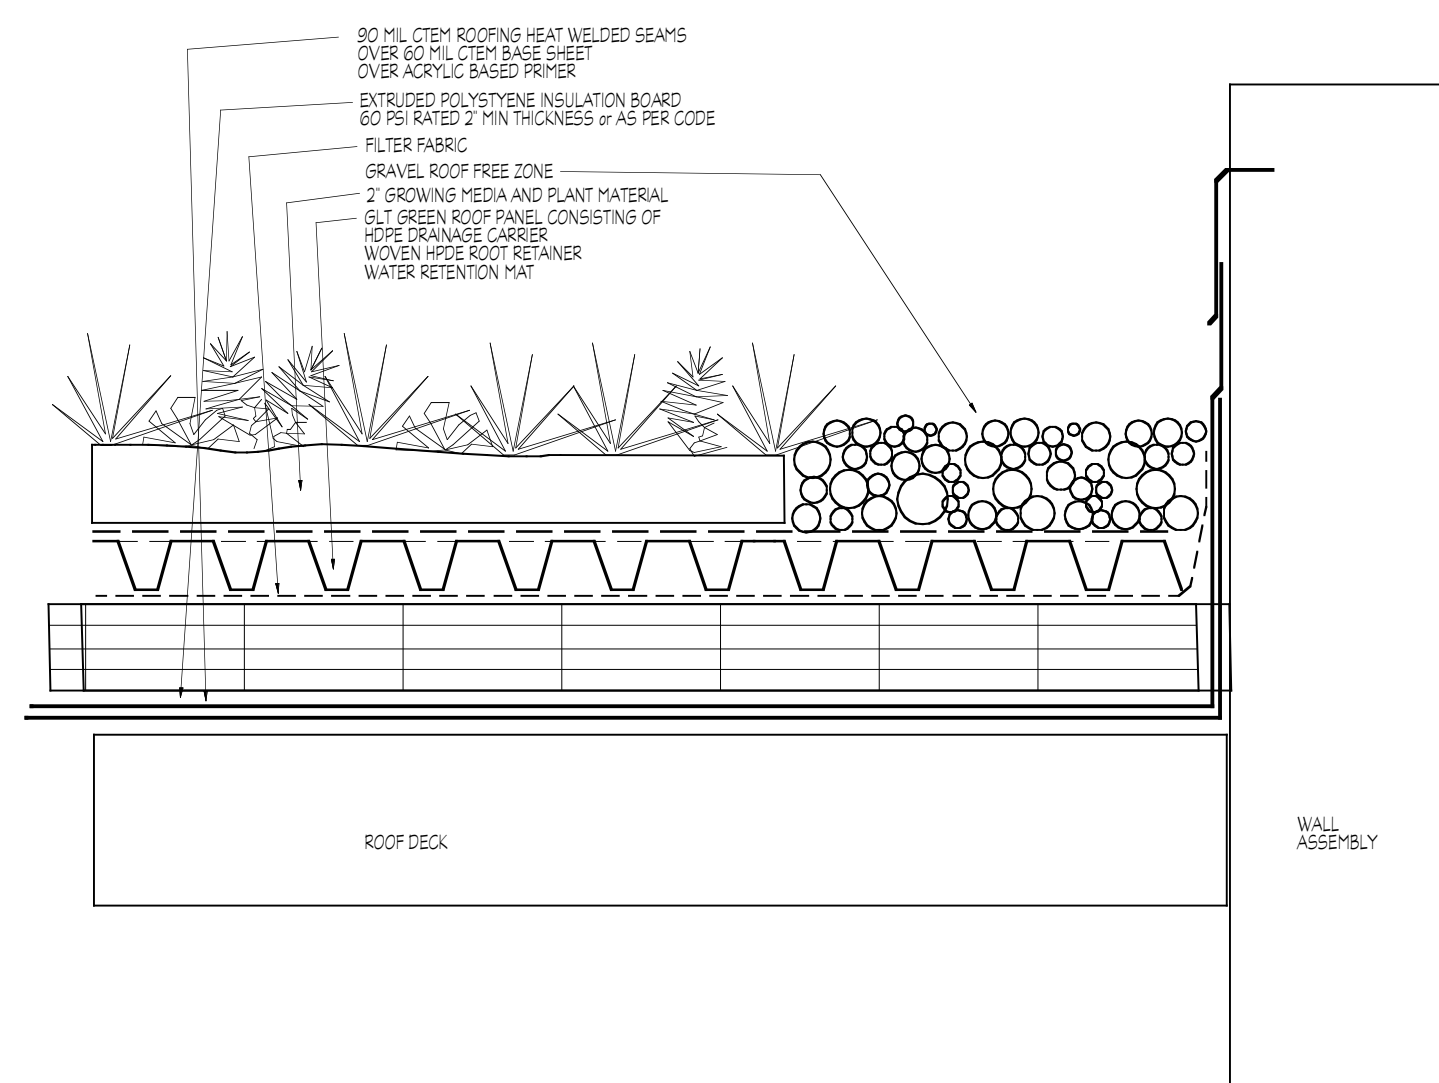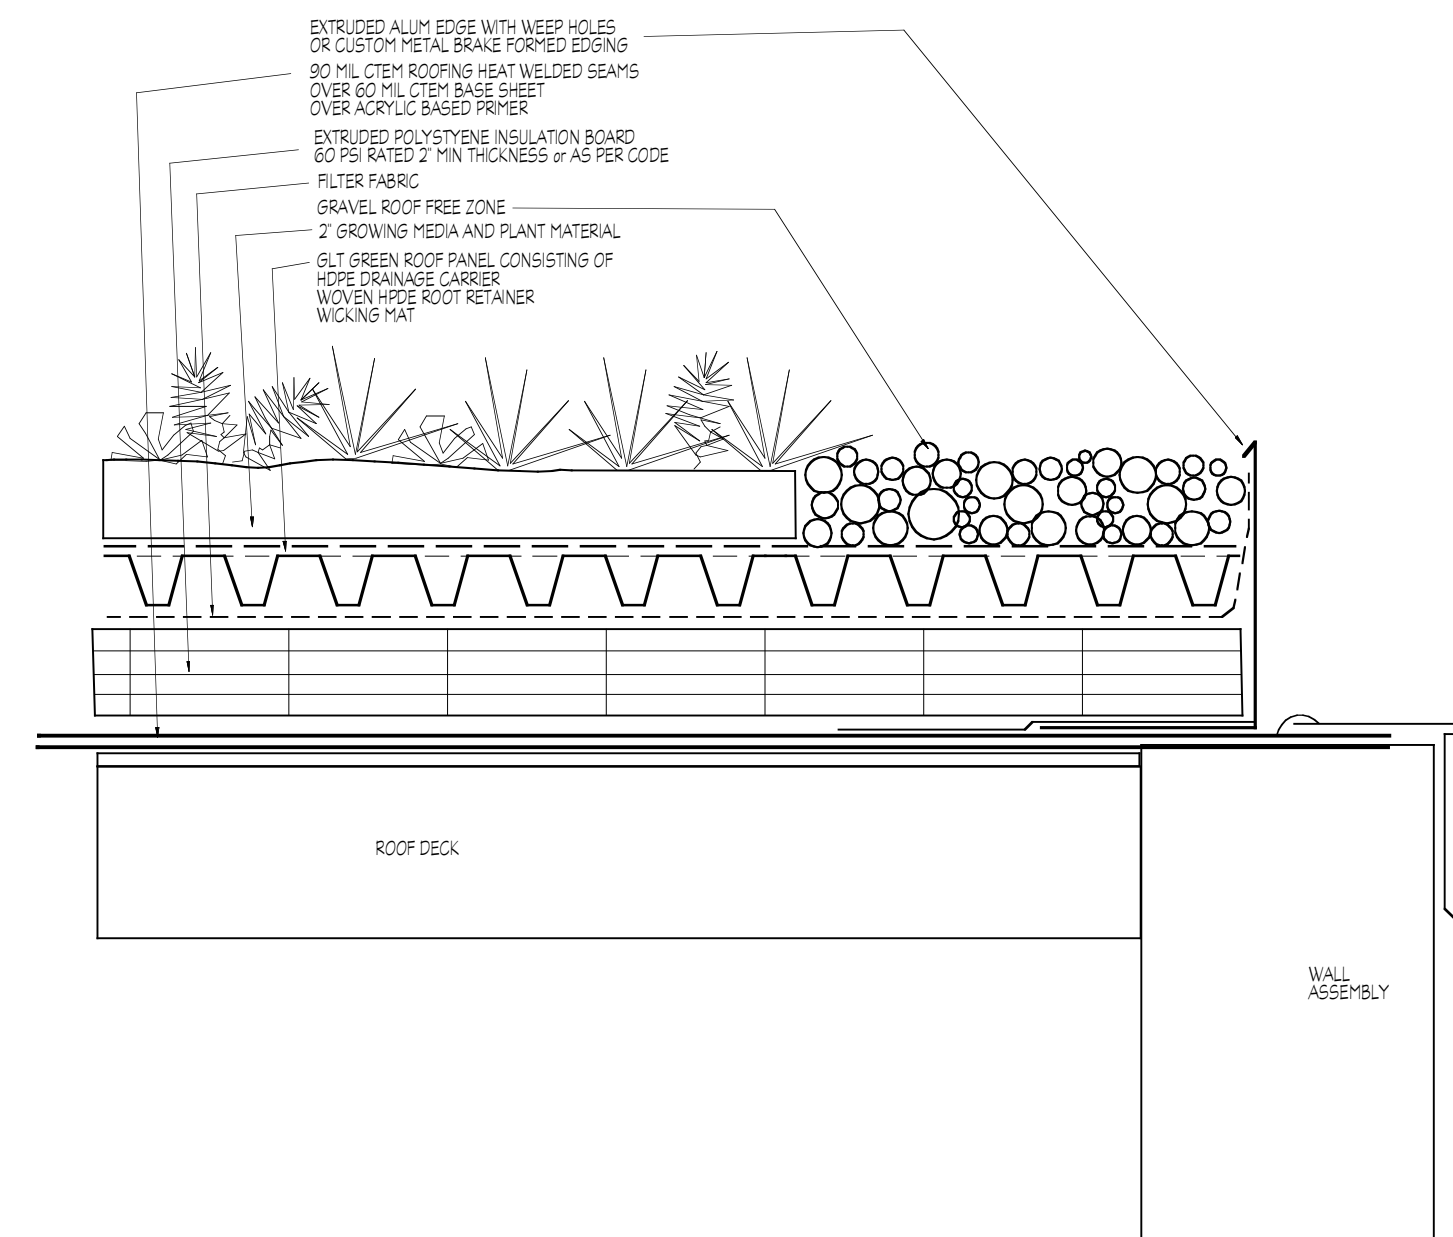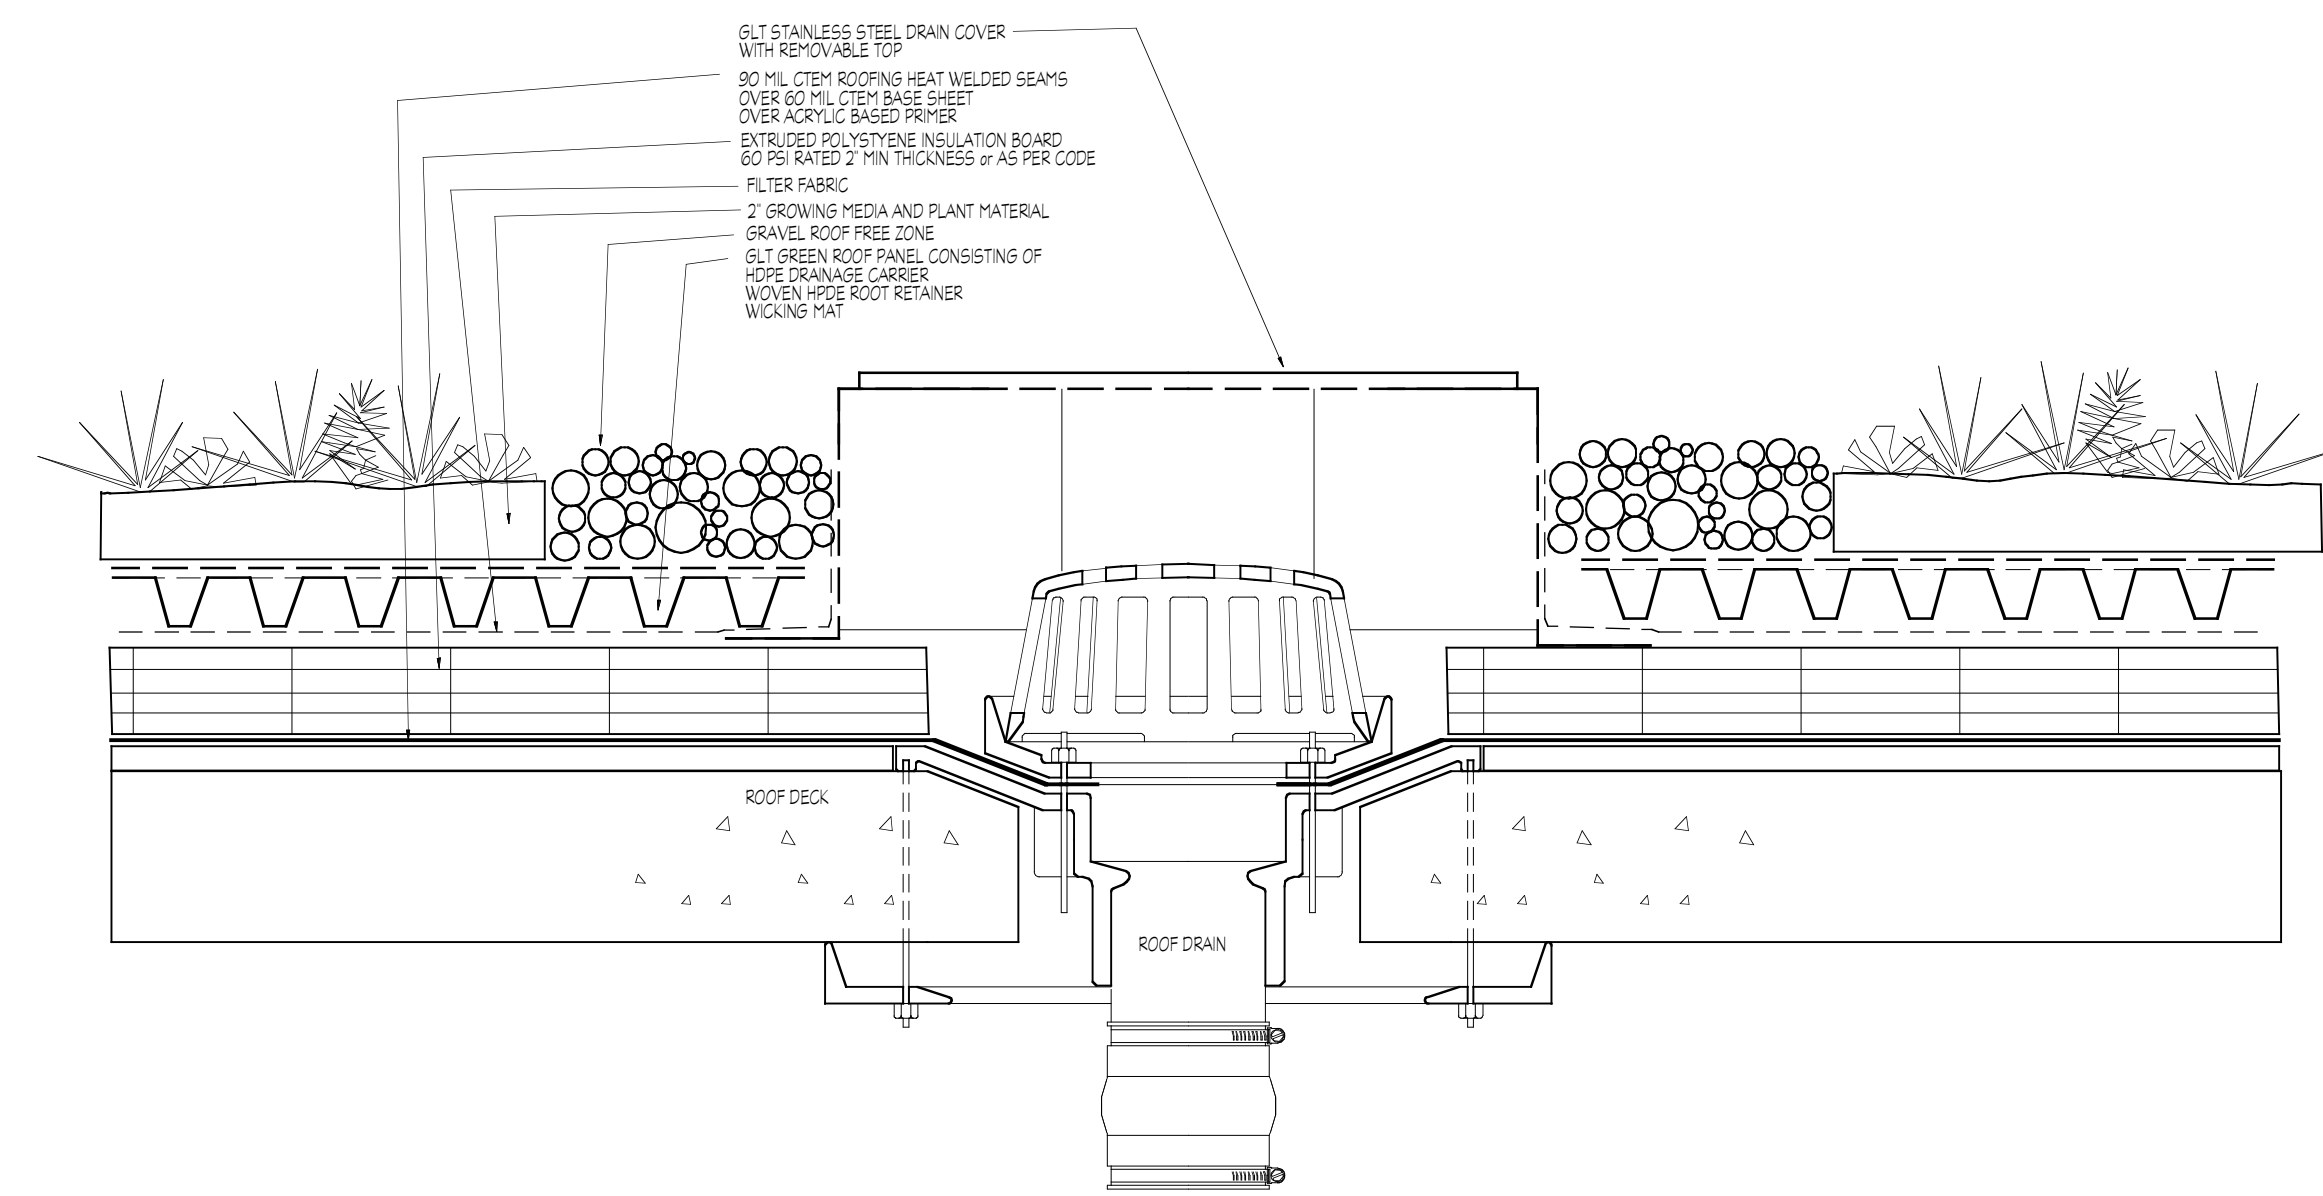

Philly  
Green  
wall  
and  
Roof

g-space  
ARCHITECTS  
DESIGN BUILDERS  
GRAPHICS  
MASTER PLANNING  
726 S. Hutchinson St.  
Philadelphia, PA 19147  
Tel: 215 928 8900  
Fax: 815 572 0136  
www.gspacecdesign.com  
admin@gspacecdesign.com

